


Schema termomecanica centrala termica

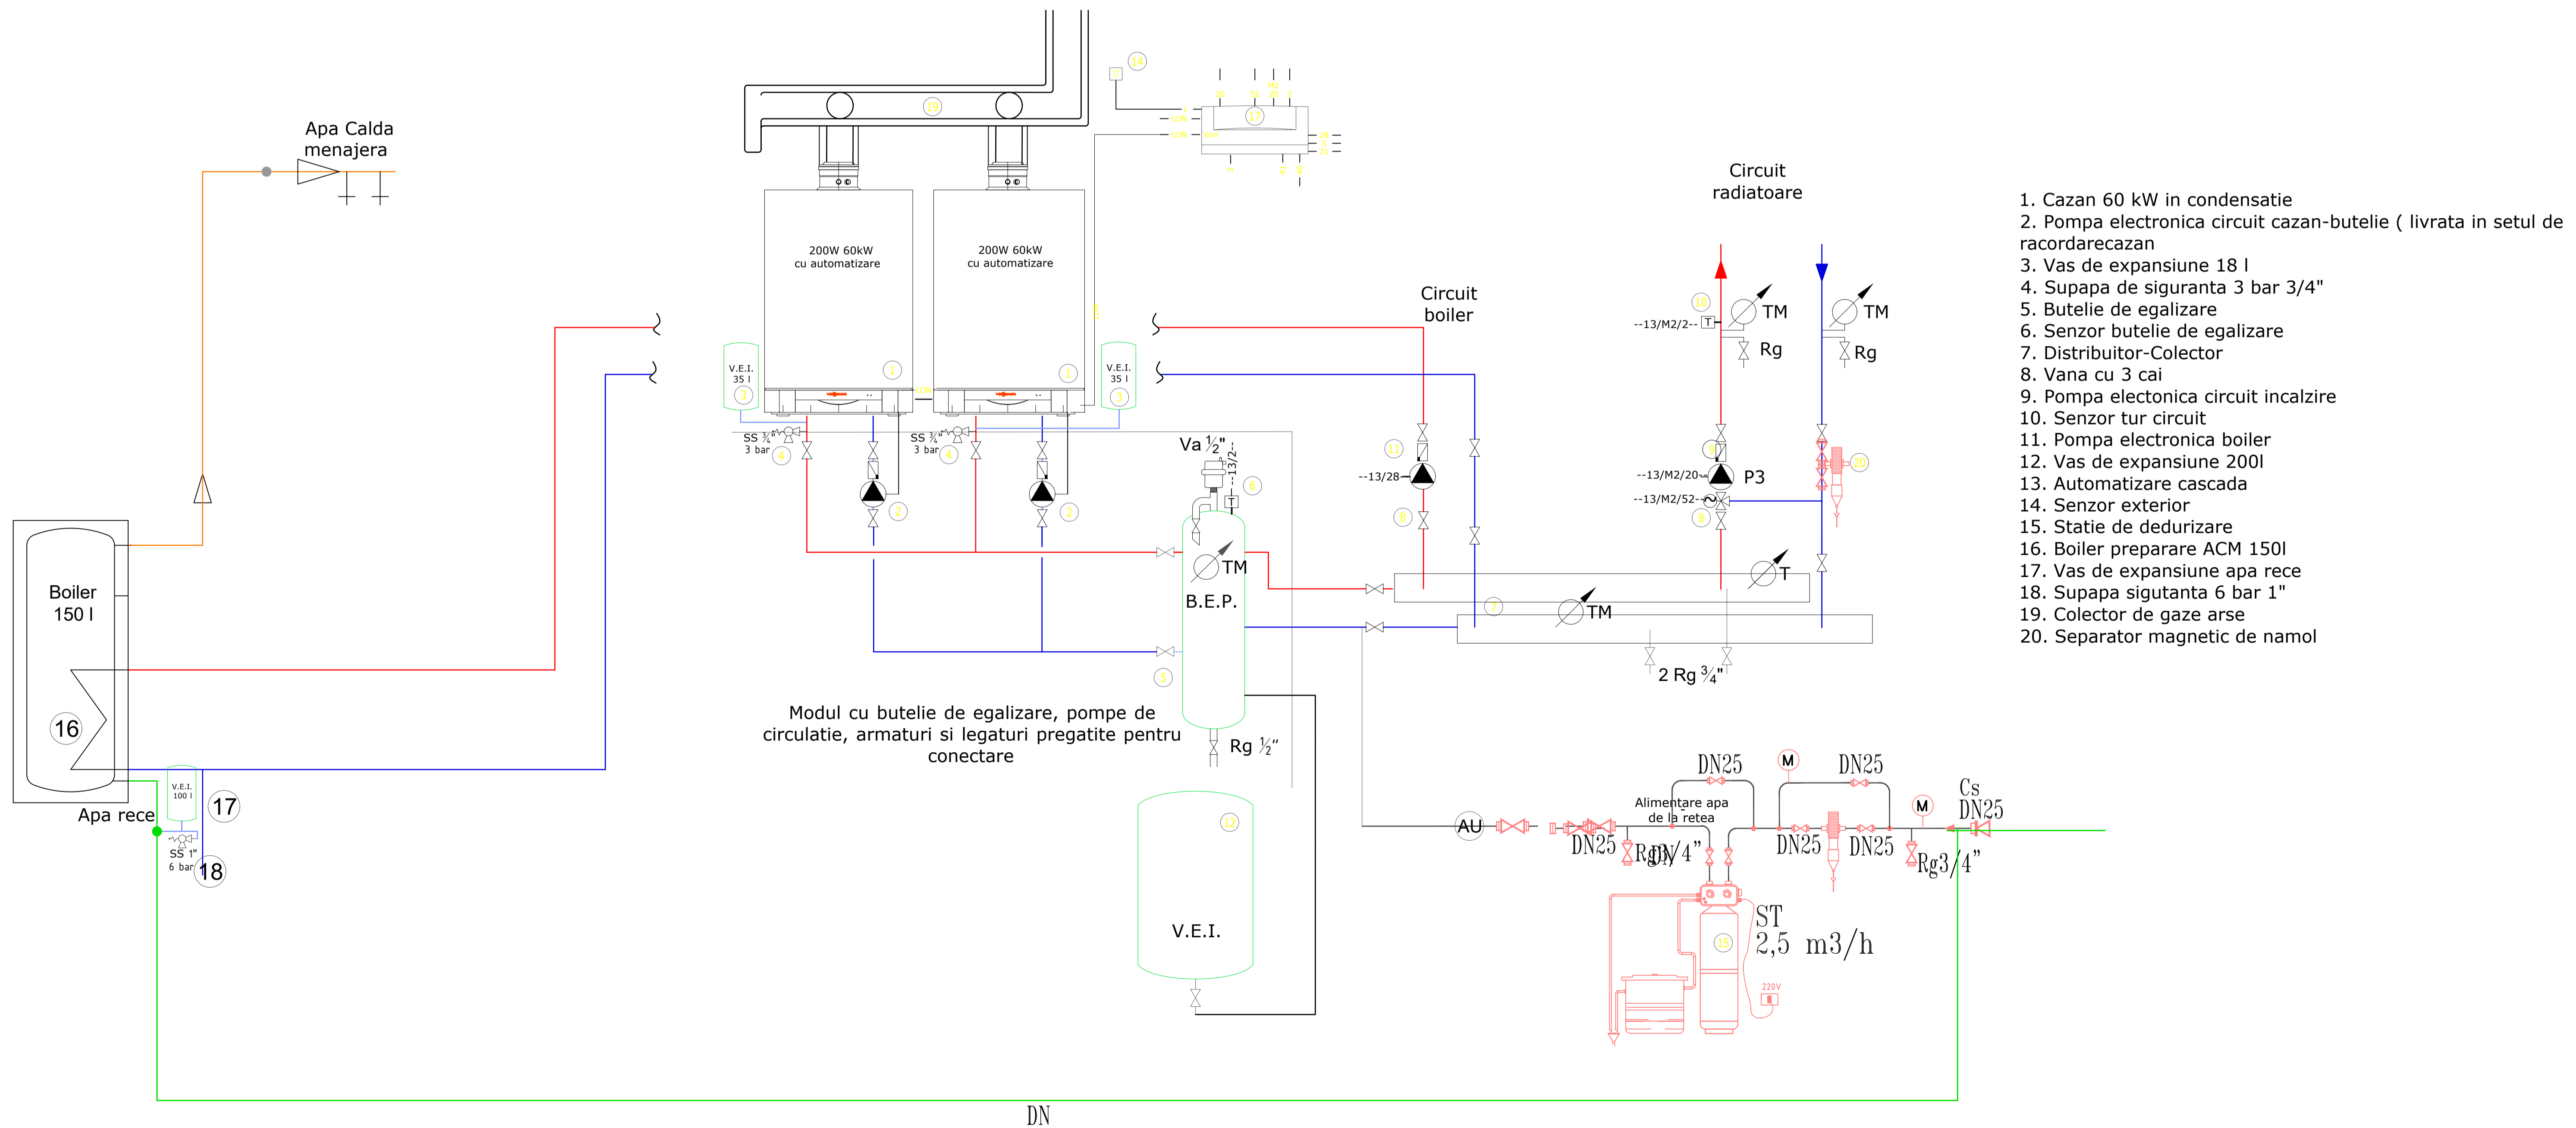

1. Cazan 60 kW in condensatie
2. Pompa electronica circuit cazan-butelie (livrata in setul de racordarecazan
3. Vas de expansiune 18 l
4. Supapa de siguranta 3 bar 3/4"
5. Butelie de egalizare
6. Senzor butelie de egalizare
7. Distribuitor-Colector
8. Vana cu 3 cai
9. Pompa electronica circuit incalzire
10. Senzor tur circuit
11. Pompa electronica boiler
12. Vas de expansiune 200l
13. Automatizare cascada
14. Senzor exterior
15. Statie de dedurizare
16. Boiler preparare ACM 150l
17. Vas de expansiune apa rece
18. Supapa sigutanta 6 bar 1"
19. Colector de gaze arse
20. Separator magnetic de namol